


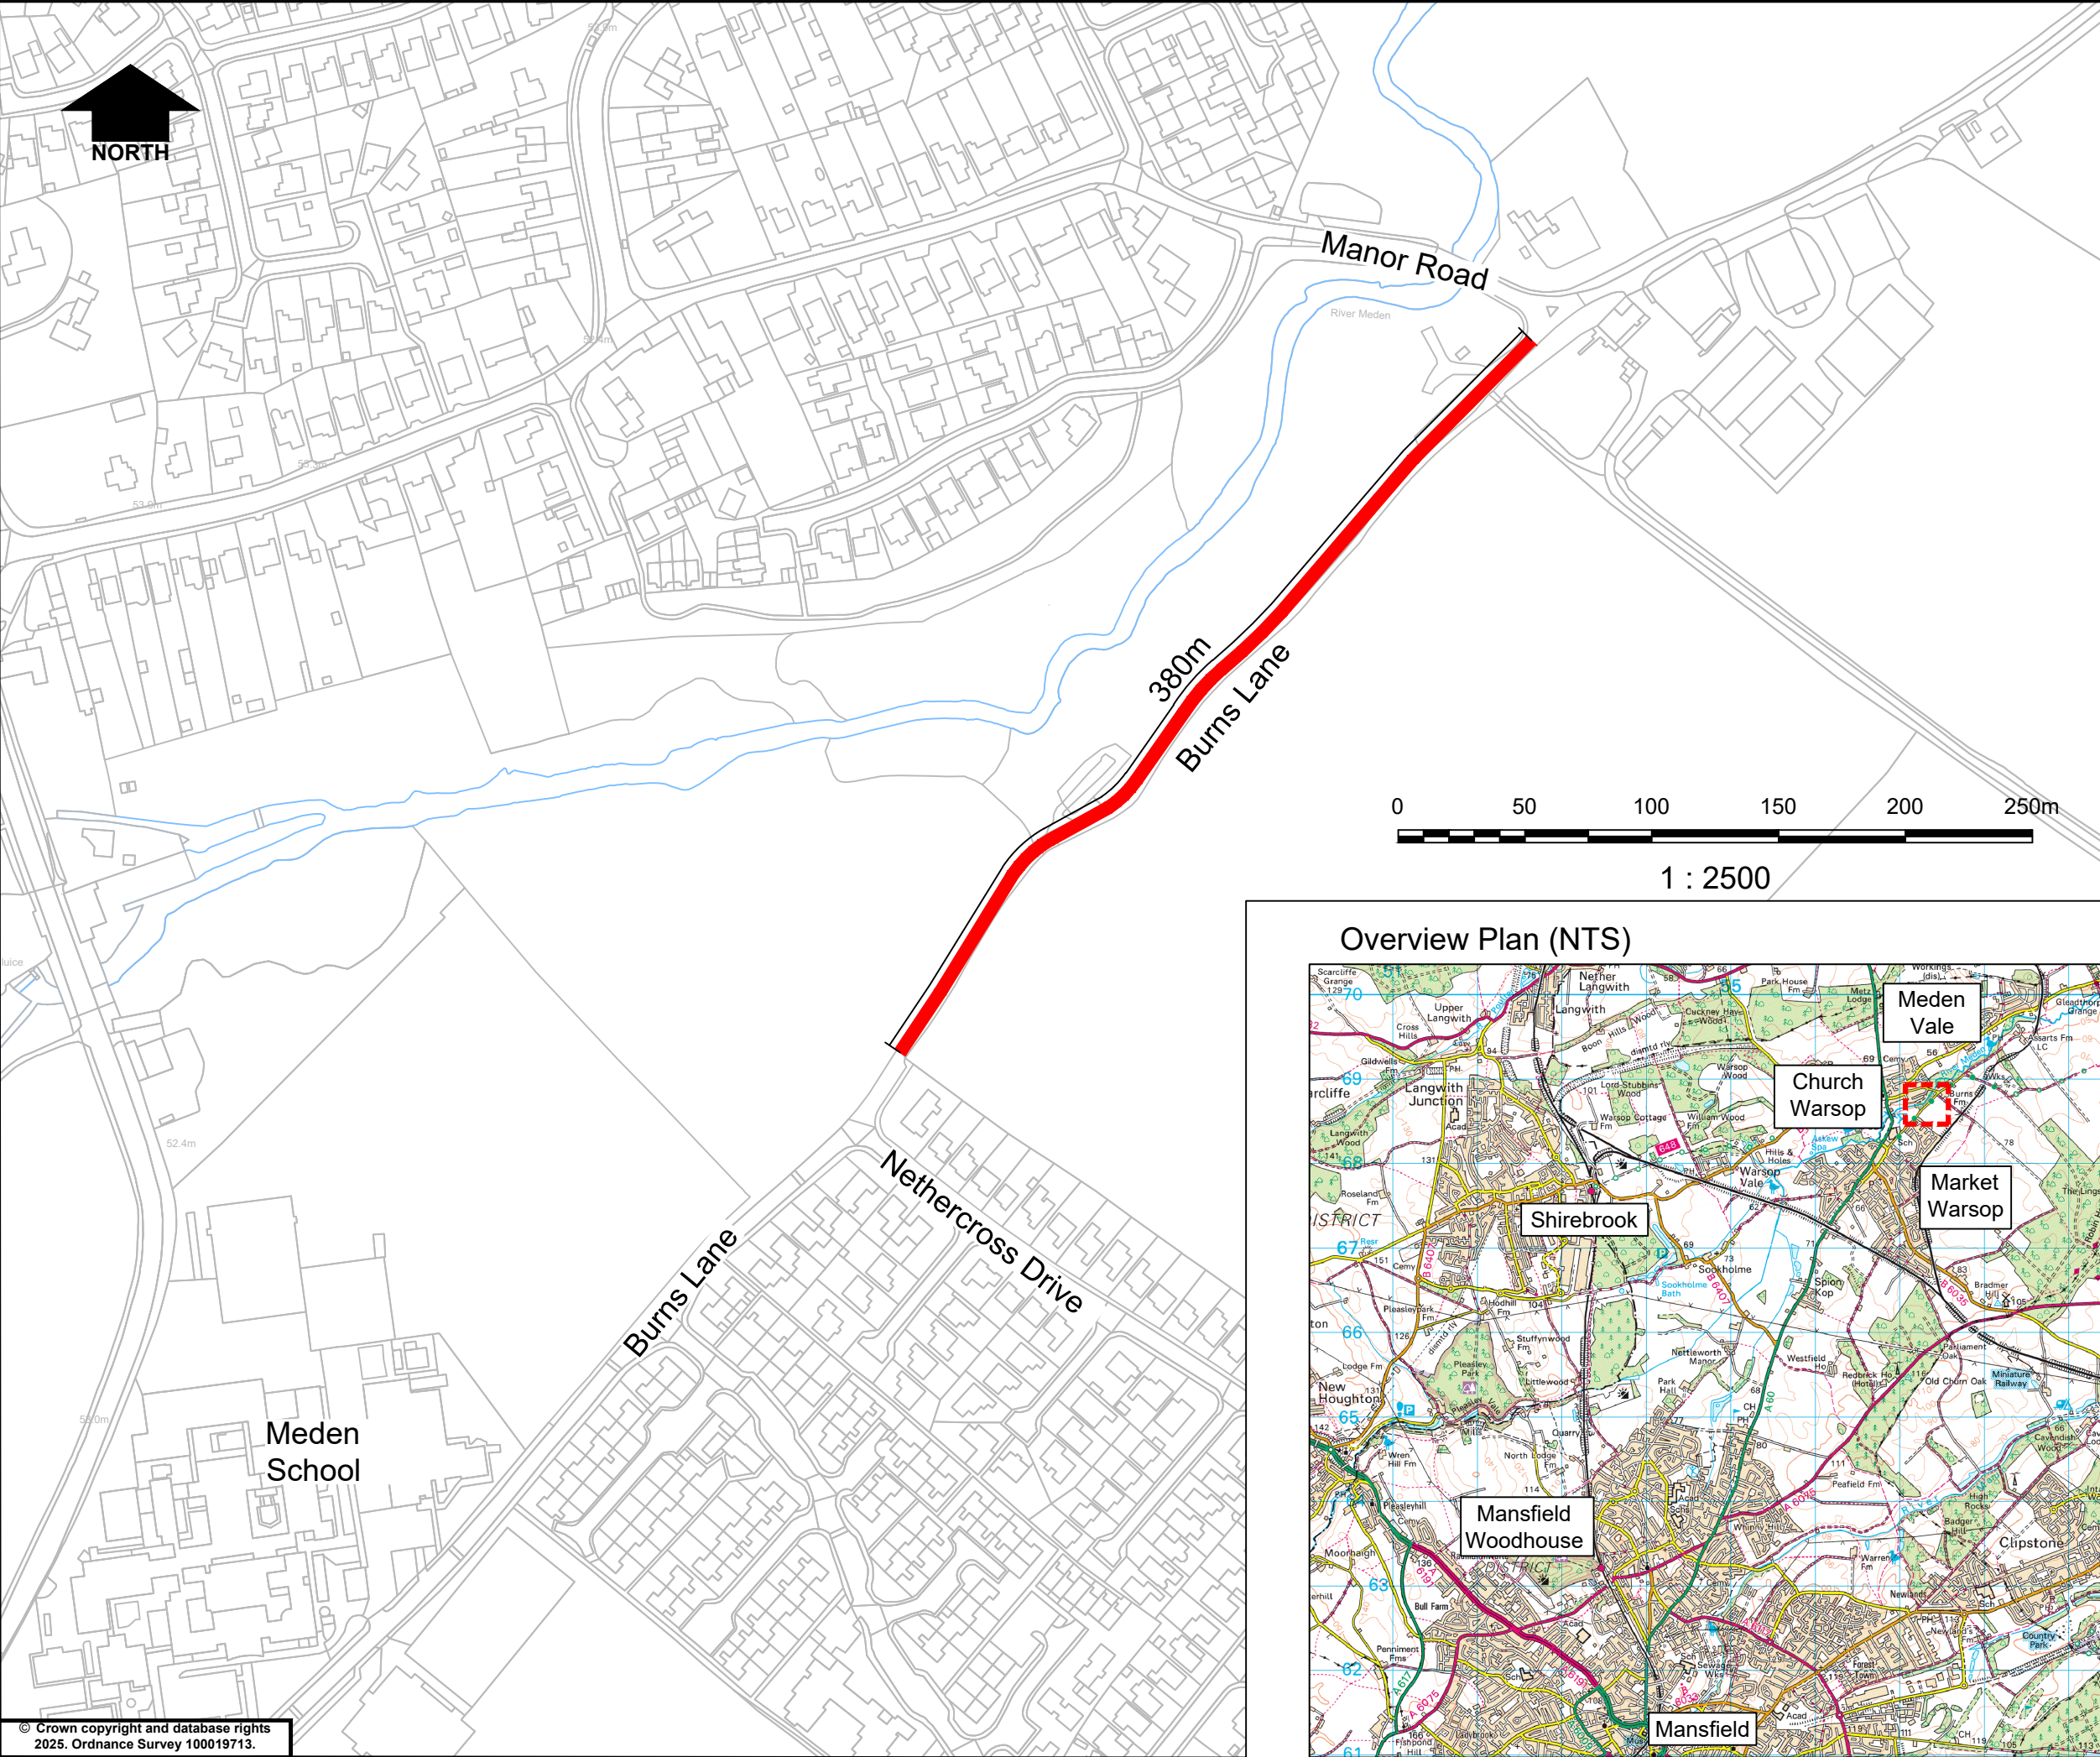

KEY

	Existing Arrangement
	Extents of 'prohibition of motor traffic' order

Overview Plan (NTS)



Rev	Description	Drawn	Ch'kd	Auth	Date
-----	-------------	-------	-------	------	------

Burns Lane, Warsop

Project No.	TP2550284
-------------	-----------

Consultation Plan

Status Code	Drawing Suitability	Revision
S0	WORK IN PROGRESS	P01

Scale (@A3)	Drawn	HC	Date	May 25
1:2500 @A3	Ch'kd	NB	Date	May 25
	Auth	BH	Date	May 25

Project	Originator	Volume	Location	Type	Role	Number
						2550284-VIA-HGN-ZZ-DR-CH-00001

 in partnership with

**Nottinghamshire County Council**

www.viaem.co.uk Tel 0115 804 2100

Bilthorpe Depot, Bilthorpe Business Park, Bilthorpe, Nottinghamshire, NG22 8ST

© Via East Midlands Limited, Registered in England no.09903246